

Finance & Administration Committee

Meeting April 15, 2025

4:00 p.m.




- 1) Human Resources Report- Director Bumpus.
- 2) Rialto Conceptual- Public Works.
- 3) Discuss Proposals for the use of existing concrete - Temporary Schools- Parks and Recreation.



VICINITY MAP
(NOT TO SCALE)

- SITE LEGEND**

 - LOT LINE
 - ADJACENT PROPERTY LINE
 - BOUNDARY LINE
 - TREE LINE
 - ROADWAY CENTERLINE
 - GAS MAIN & SERVICE LINE
 - WATER MAIN & SERVICE LINE
 - SANITARY SEWER MAIN & SERVICE
 - STORM SEWER LINE
 - ELECTRIC LINE
 - PIPE
 - MBSL
 - FENCE LINE
 - STREAM LINE
 - SILT FENCE
 - EXISTING CURB
 - UNDERGROUND TELEPHONE
 - PROPOSED WATER MAIN (SIZE TBD)
 - SA — SA — PROPOSED SANITARY SEWER
 - EXISTING IRON PIN
 - PROPOSED IRON PIN
 - STREET LIGHT
 - UTILITY POLE
 - POWER POLE
 - SANITARY SEWER MANHOLE
 - STORM SEWER INLET
 - BENCHMARK
 - WATER VALVE
 - WATER METER
 - FIRE HYDRANT
 - ELECTRICAL TRANSFORMER
 - TELEPHONE BOX
- PROPOSED CONCRETE
 - PROPOSED HEAVY DUTY PAVEMENT
 - PROPOSED LIGHT DUTY PAVEMENT

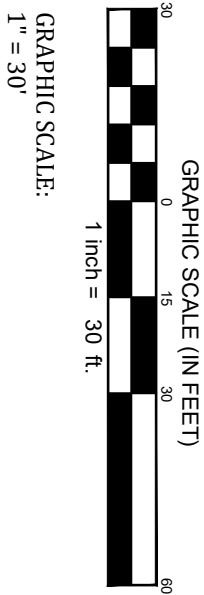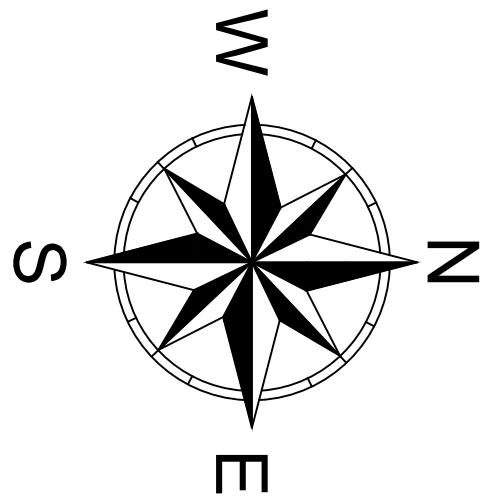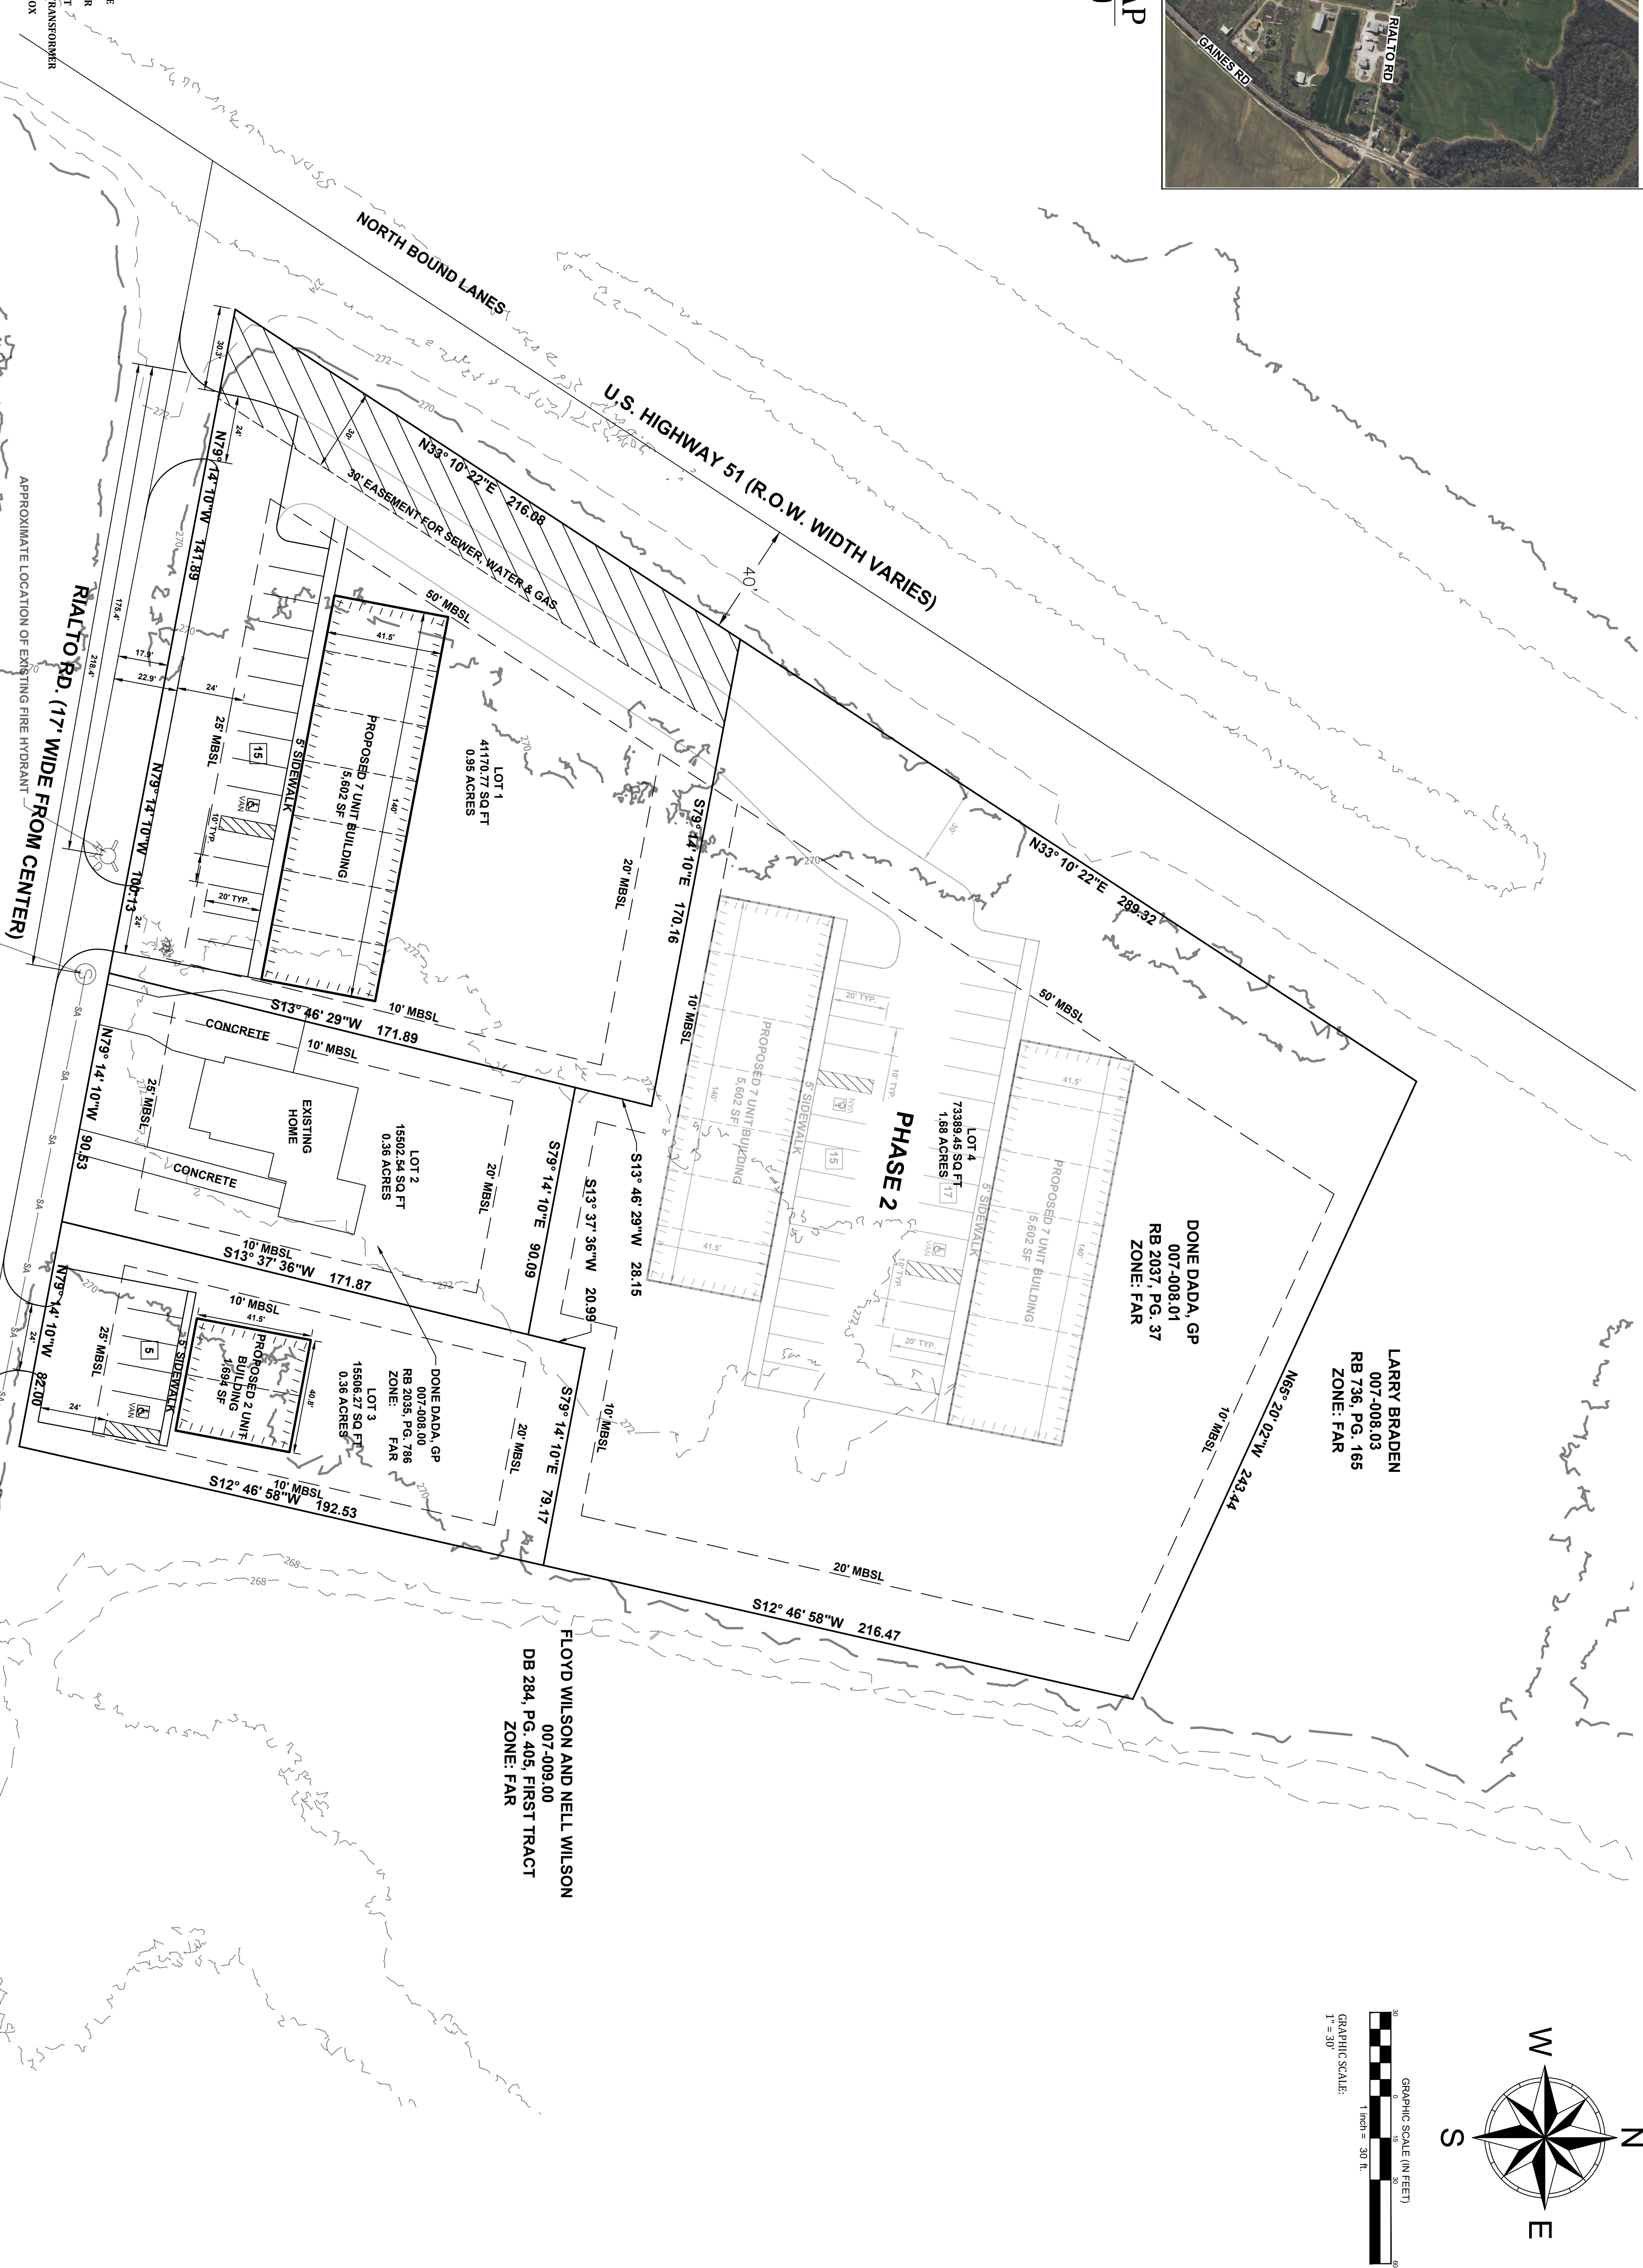

ISSUED FOR: ☒ PERMITTING ☐ BID PURPOSES ☐ CONSTRUCTION

1545 Madison Street
Clarksville, TN 37040
Ph # 931-245-3095

DONE DADA PROPERTY

PRELIMINARY SITE LAYOUT

RIALTO RD, TIPTON COUNTY, TENNESSEE

March 26, 2025

REVISIONS	
DATE	COMMENTS

SHEET: PRE. 1.00

DRAWN BY: K.COOK
CHECKED BY: C. BURCHETT

FILE - Z:\Projects\2025\0033-25
(Rialto_Pitts)\Rialto Pitts.dwg